


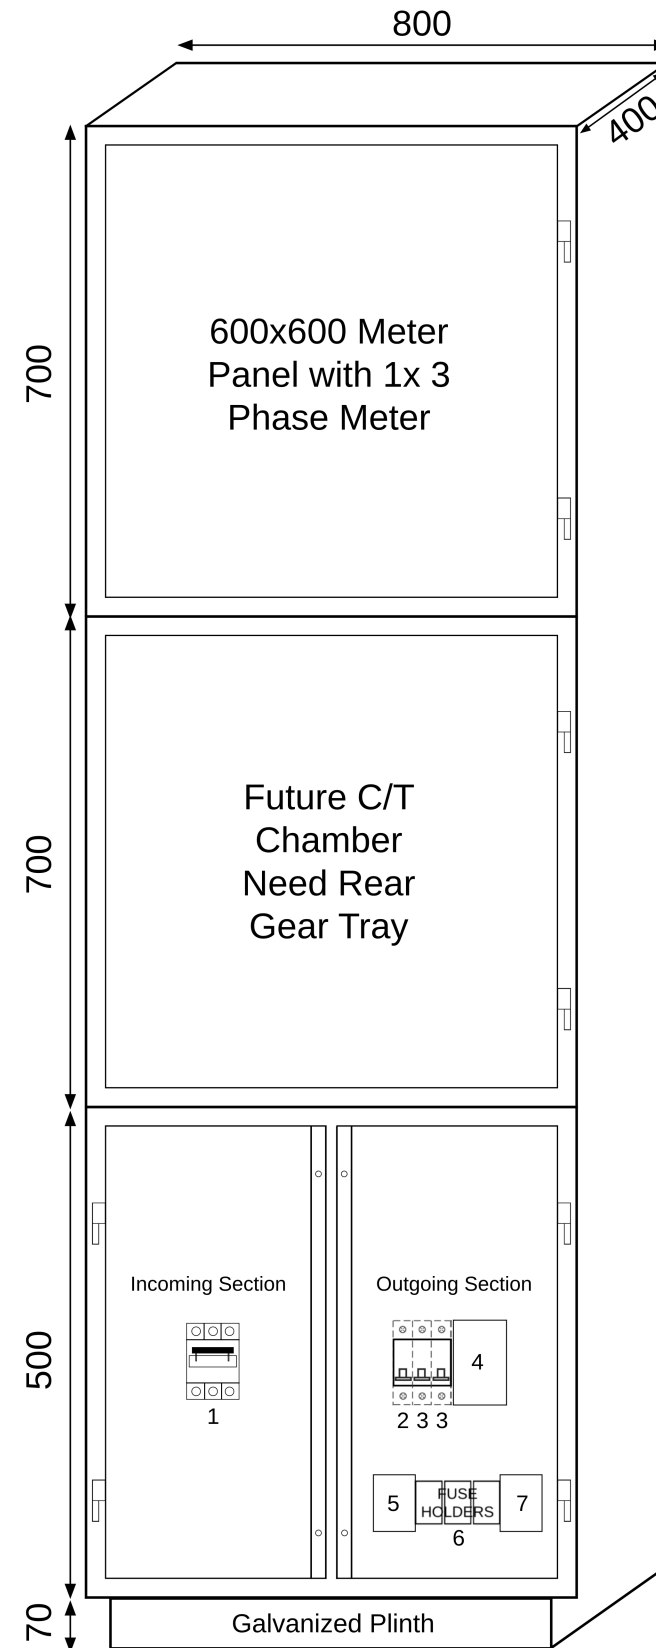

Powder Coated Colour To Be Advised
 Aluminium Construction
 Galvinised Plinth
 All Compartment Doors To Be CL001 and Padlockable
 All Unmetered Parts To Be Padlockable To Supply
 Authority Requirements
 All Circuit Breaker Sections Have Escutcheons
 18kA Form 2B

- 1 - Incoming SPD 63/80 Amp Circuit Breaker
- 2 - 80 Amp Isolator
- 3 - 63/80 Amp Circuit Breaker
- 4 - Space For Future 3 Phase Circuit Breaker
- 5 - 3 Phase Surge Protector
- 6 - 3x 32A Fuses For Surge Protector
- 7 - Space

